



Scale in meters

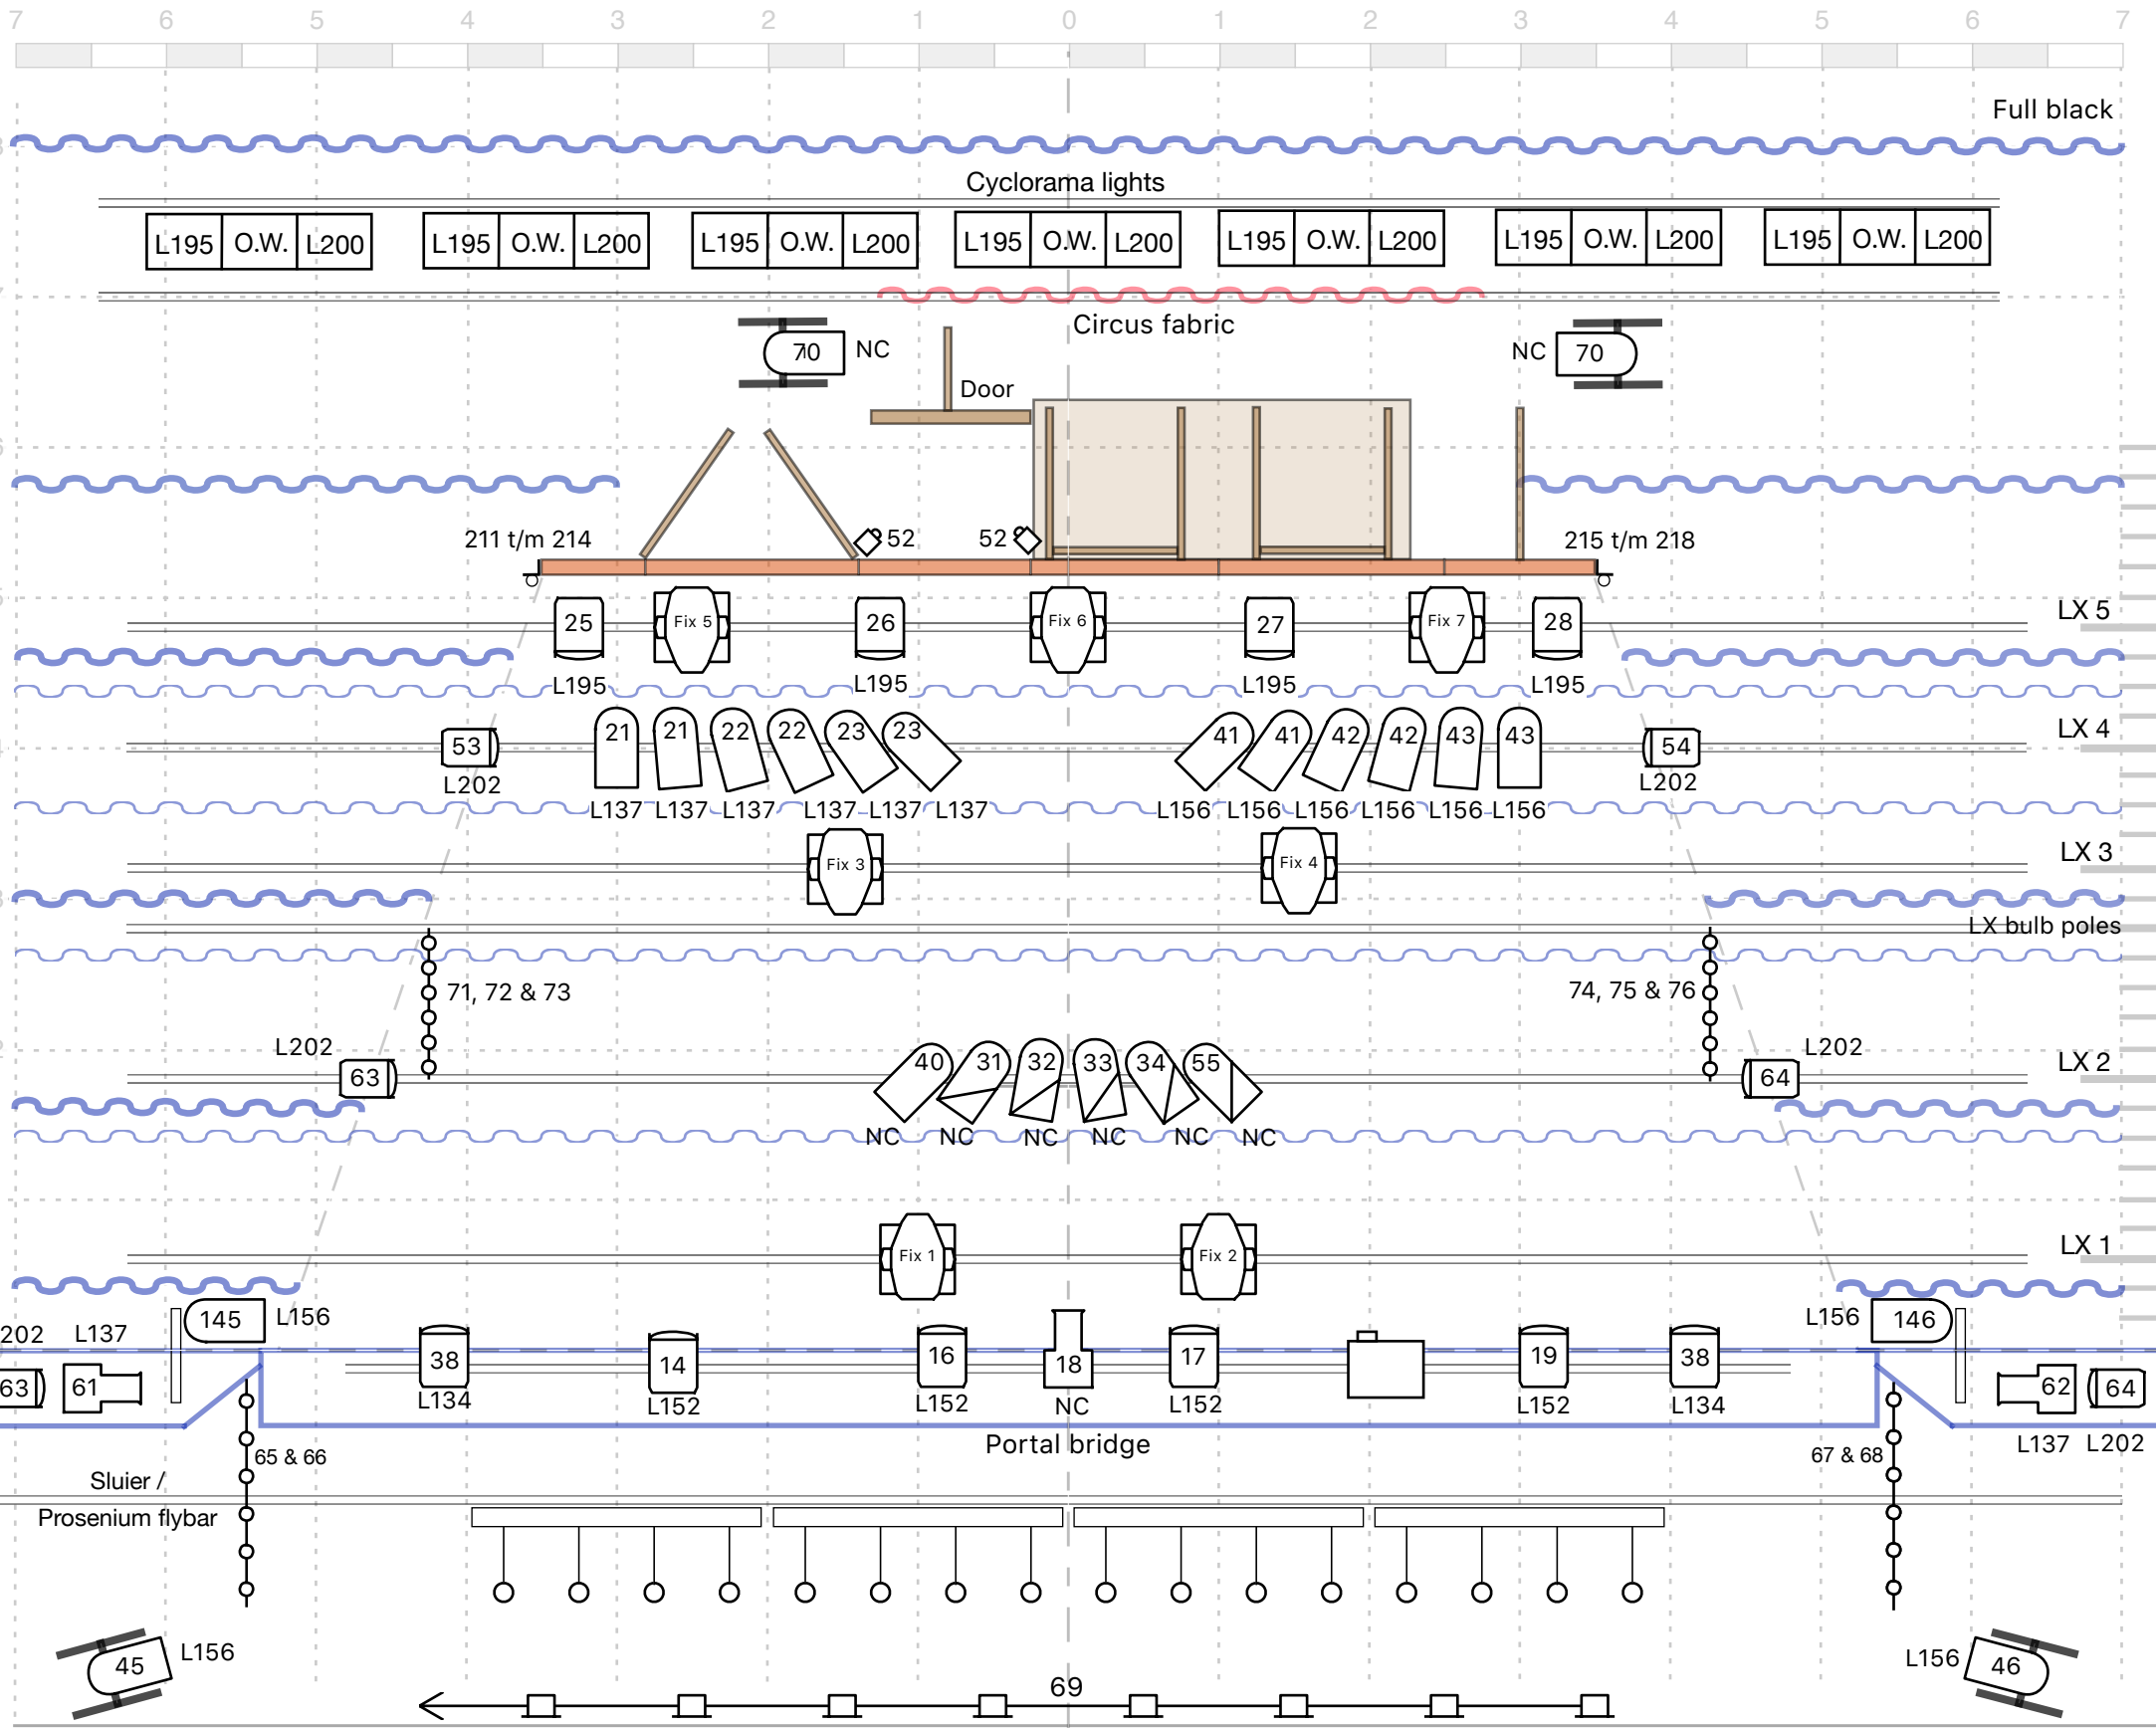

Släpstick	
2019 - 2020	
Lightdesign Jacco van den Dool	
Lightplot Wouter Moscou	Version 2.0

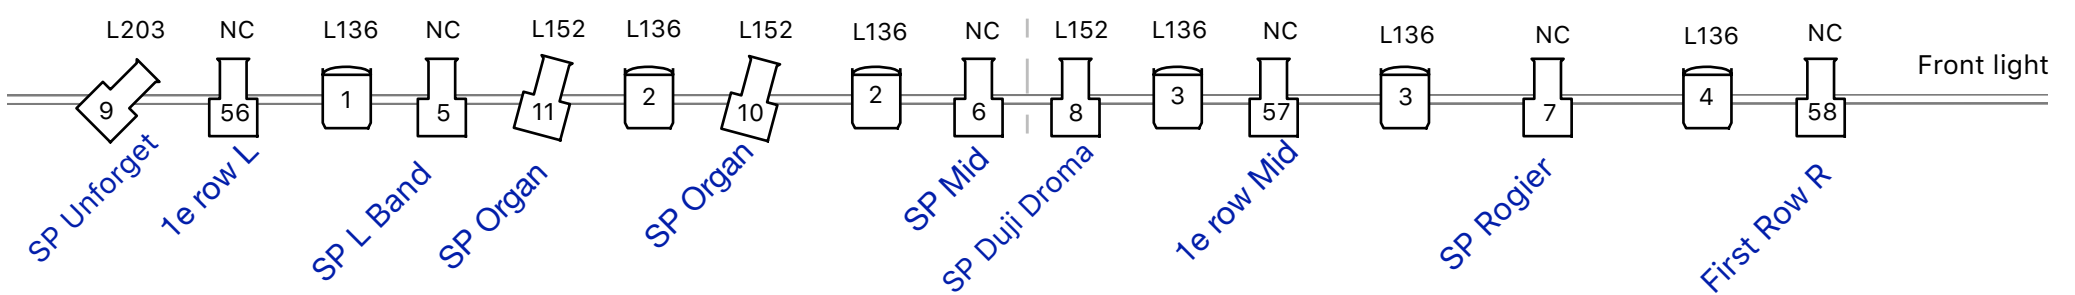

LEGENDA					
	2kW Plano Convex with barndoors		Parcan 64, CP62 Medium 1000W		moving lights Robe DL4x or DL4S
	1kW Plano Convex with barndoors		Parcan 64, CP61 Narrow 1000W		Bulb lights from company
	1kW or 2kW Zoom profile with Iris and shutter blades		Parcan 64 on floorstand CP62 Medium 1000W		Cake tin lights from company
					Festoon lights from company
					Projector from company